


LIMITED IN DEPTH TO 12.19 METRES

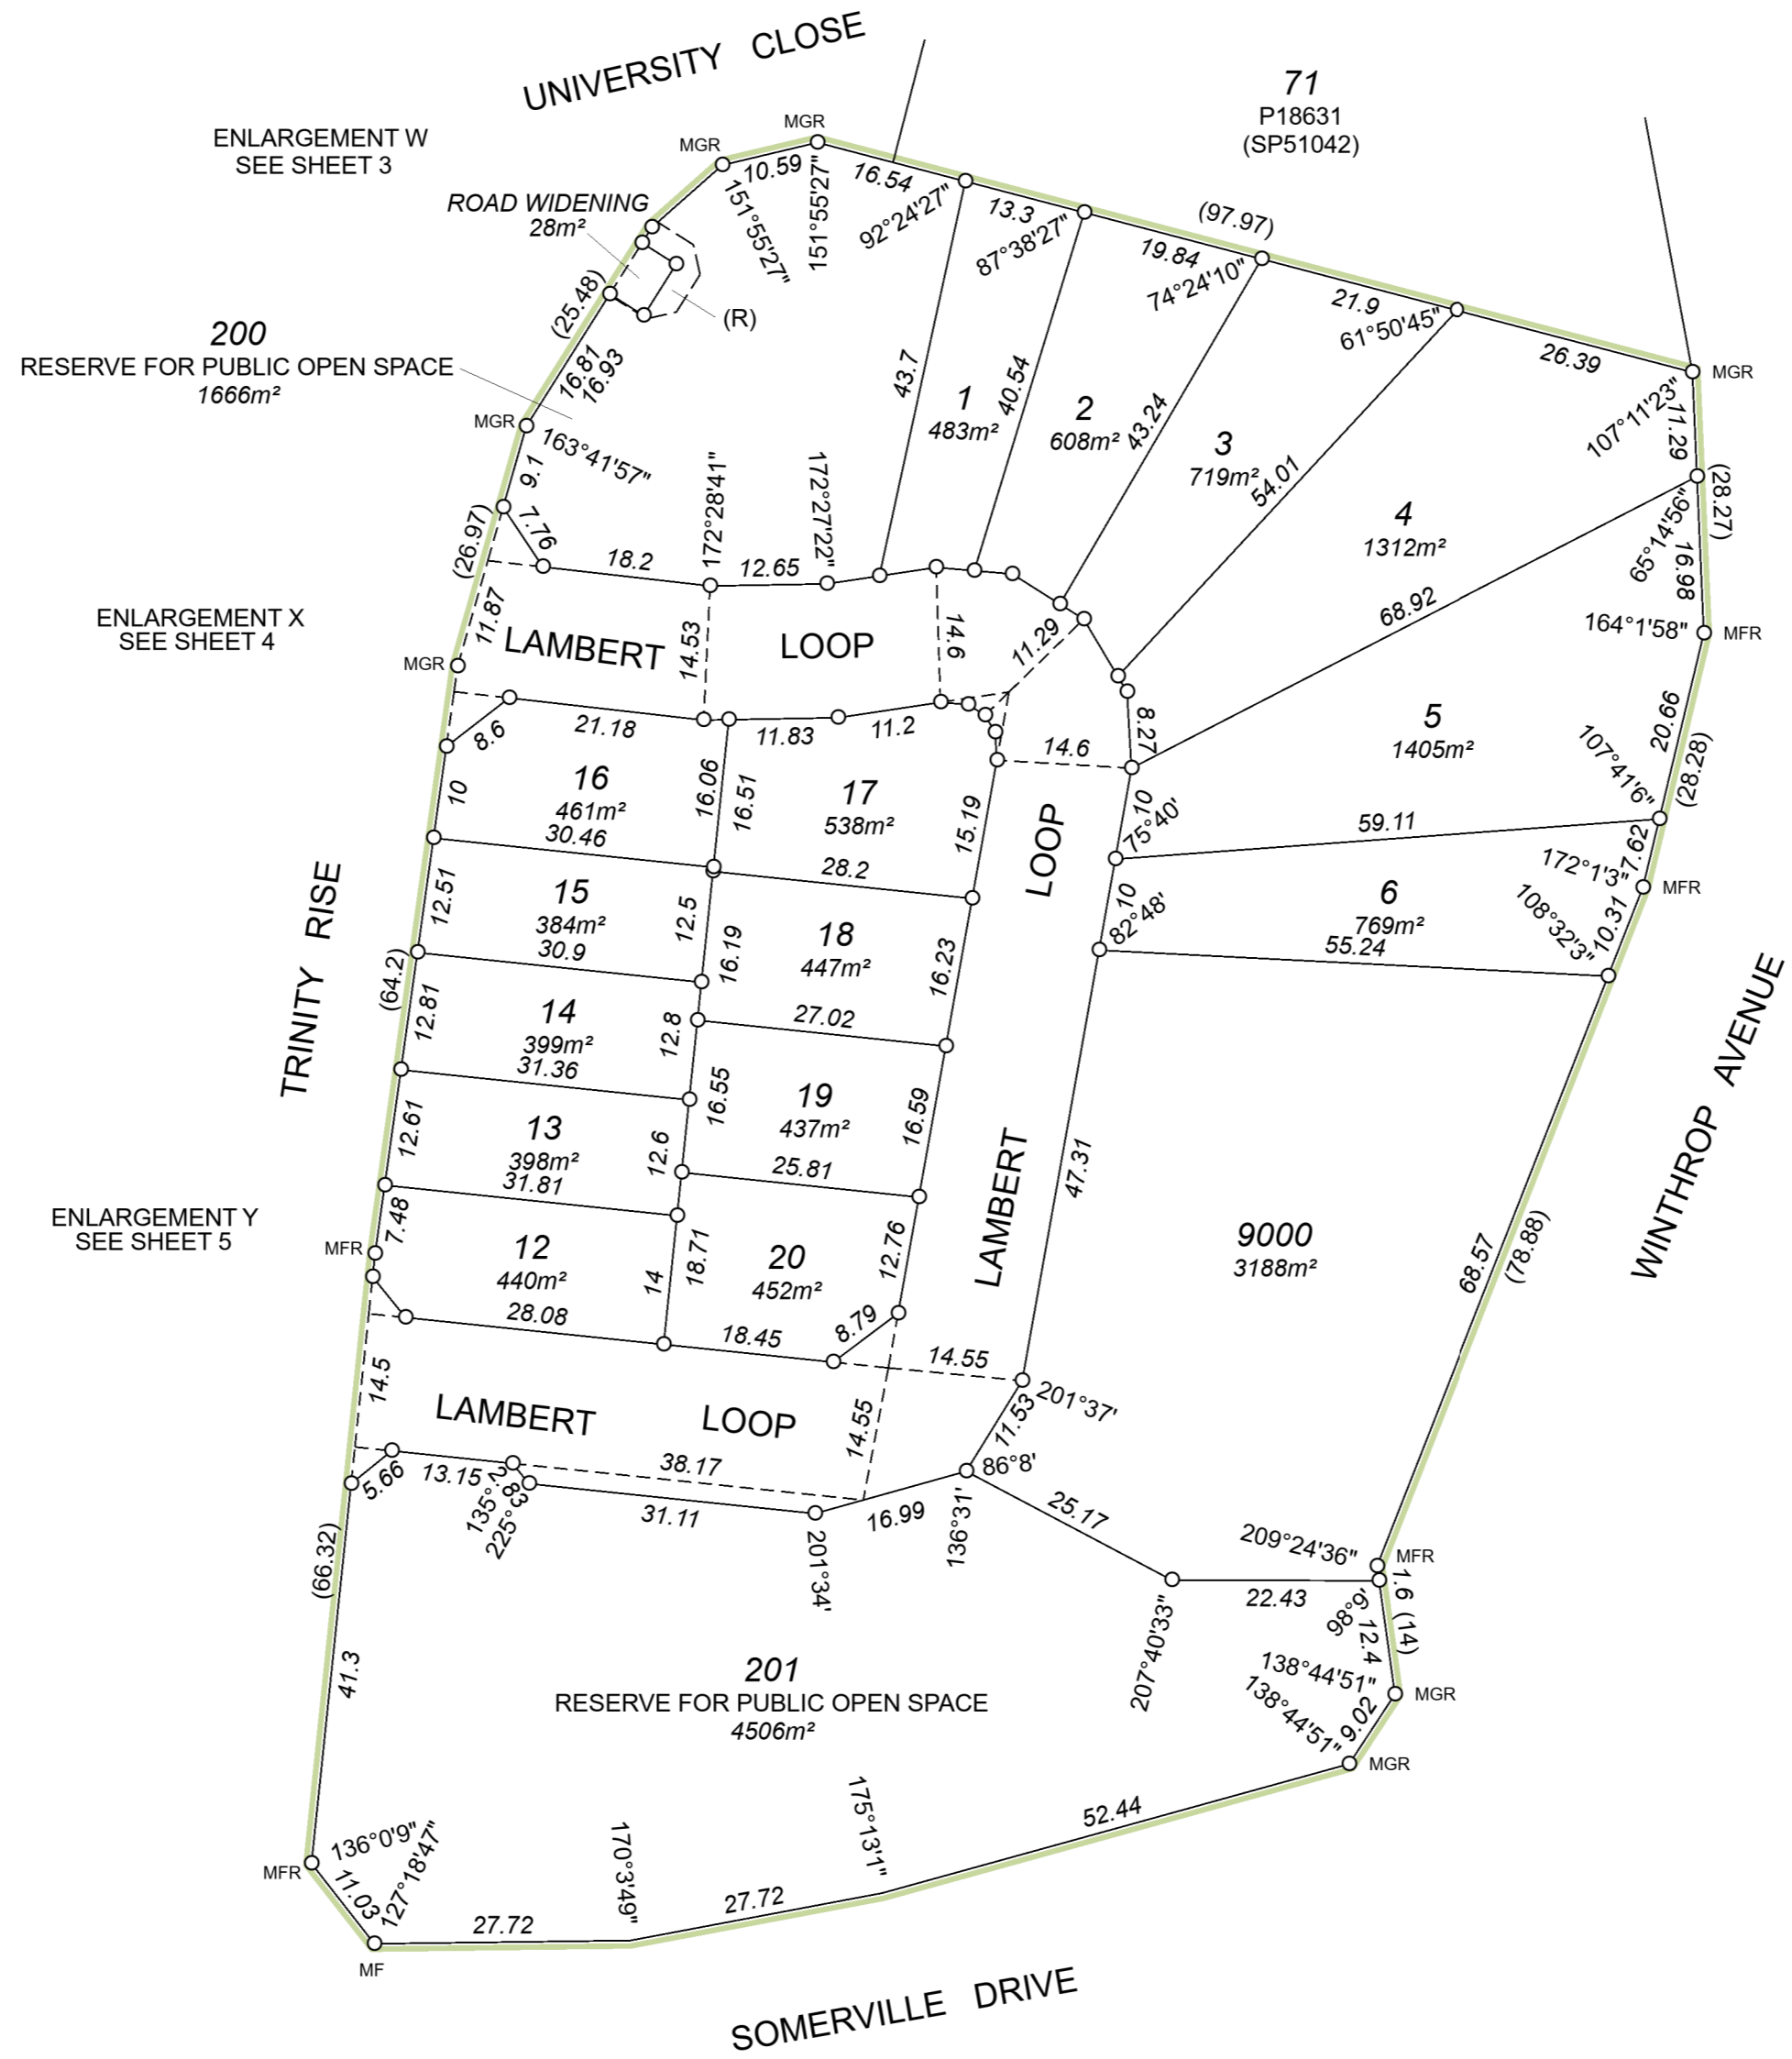

SCALE 1:750 @ A2

10 0 50

ALL DISTANCES ARE IN METRES



ADDITIONAL SHEETS
ENDORSEMENT SHEET
SURVEY SHEET

SHEET 2 OF 6 SHEETS

VERSION NUMBER 2

DEPOSITED PLAN 426456